


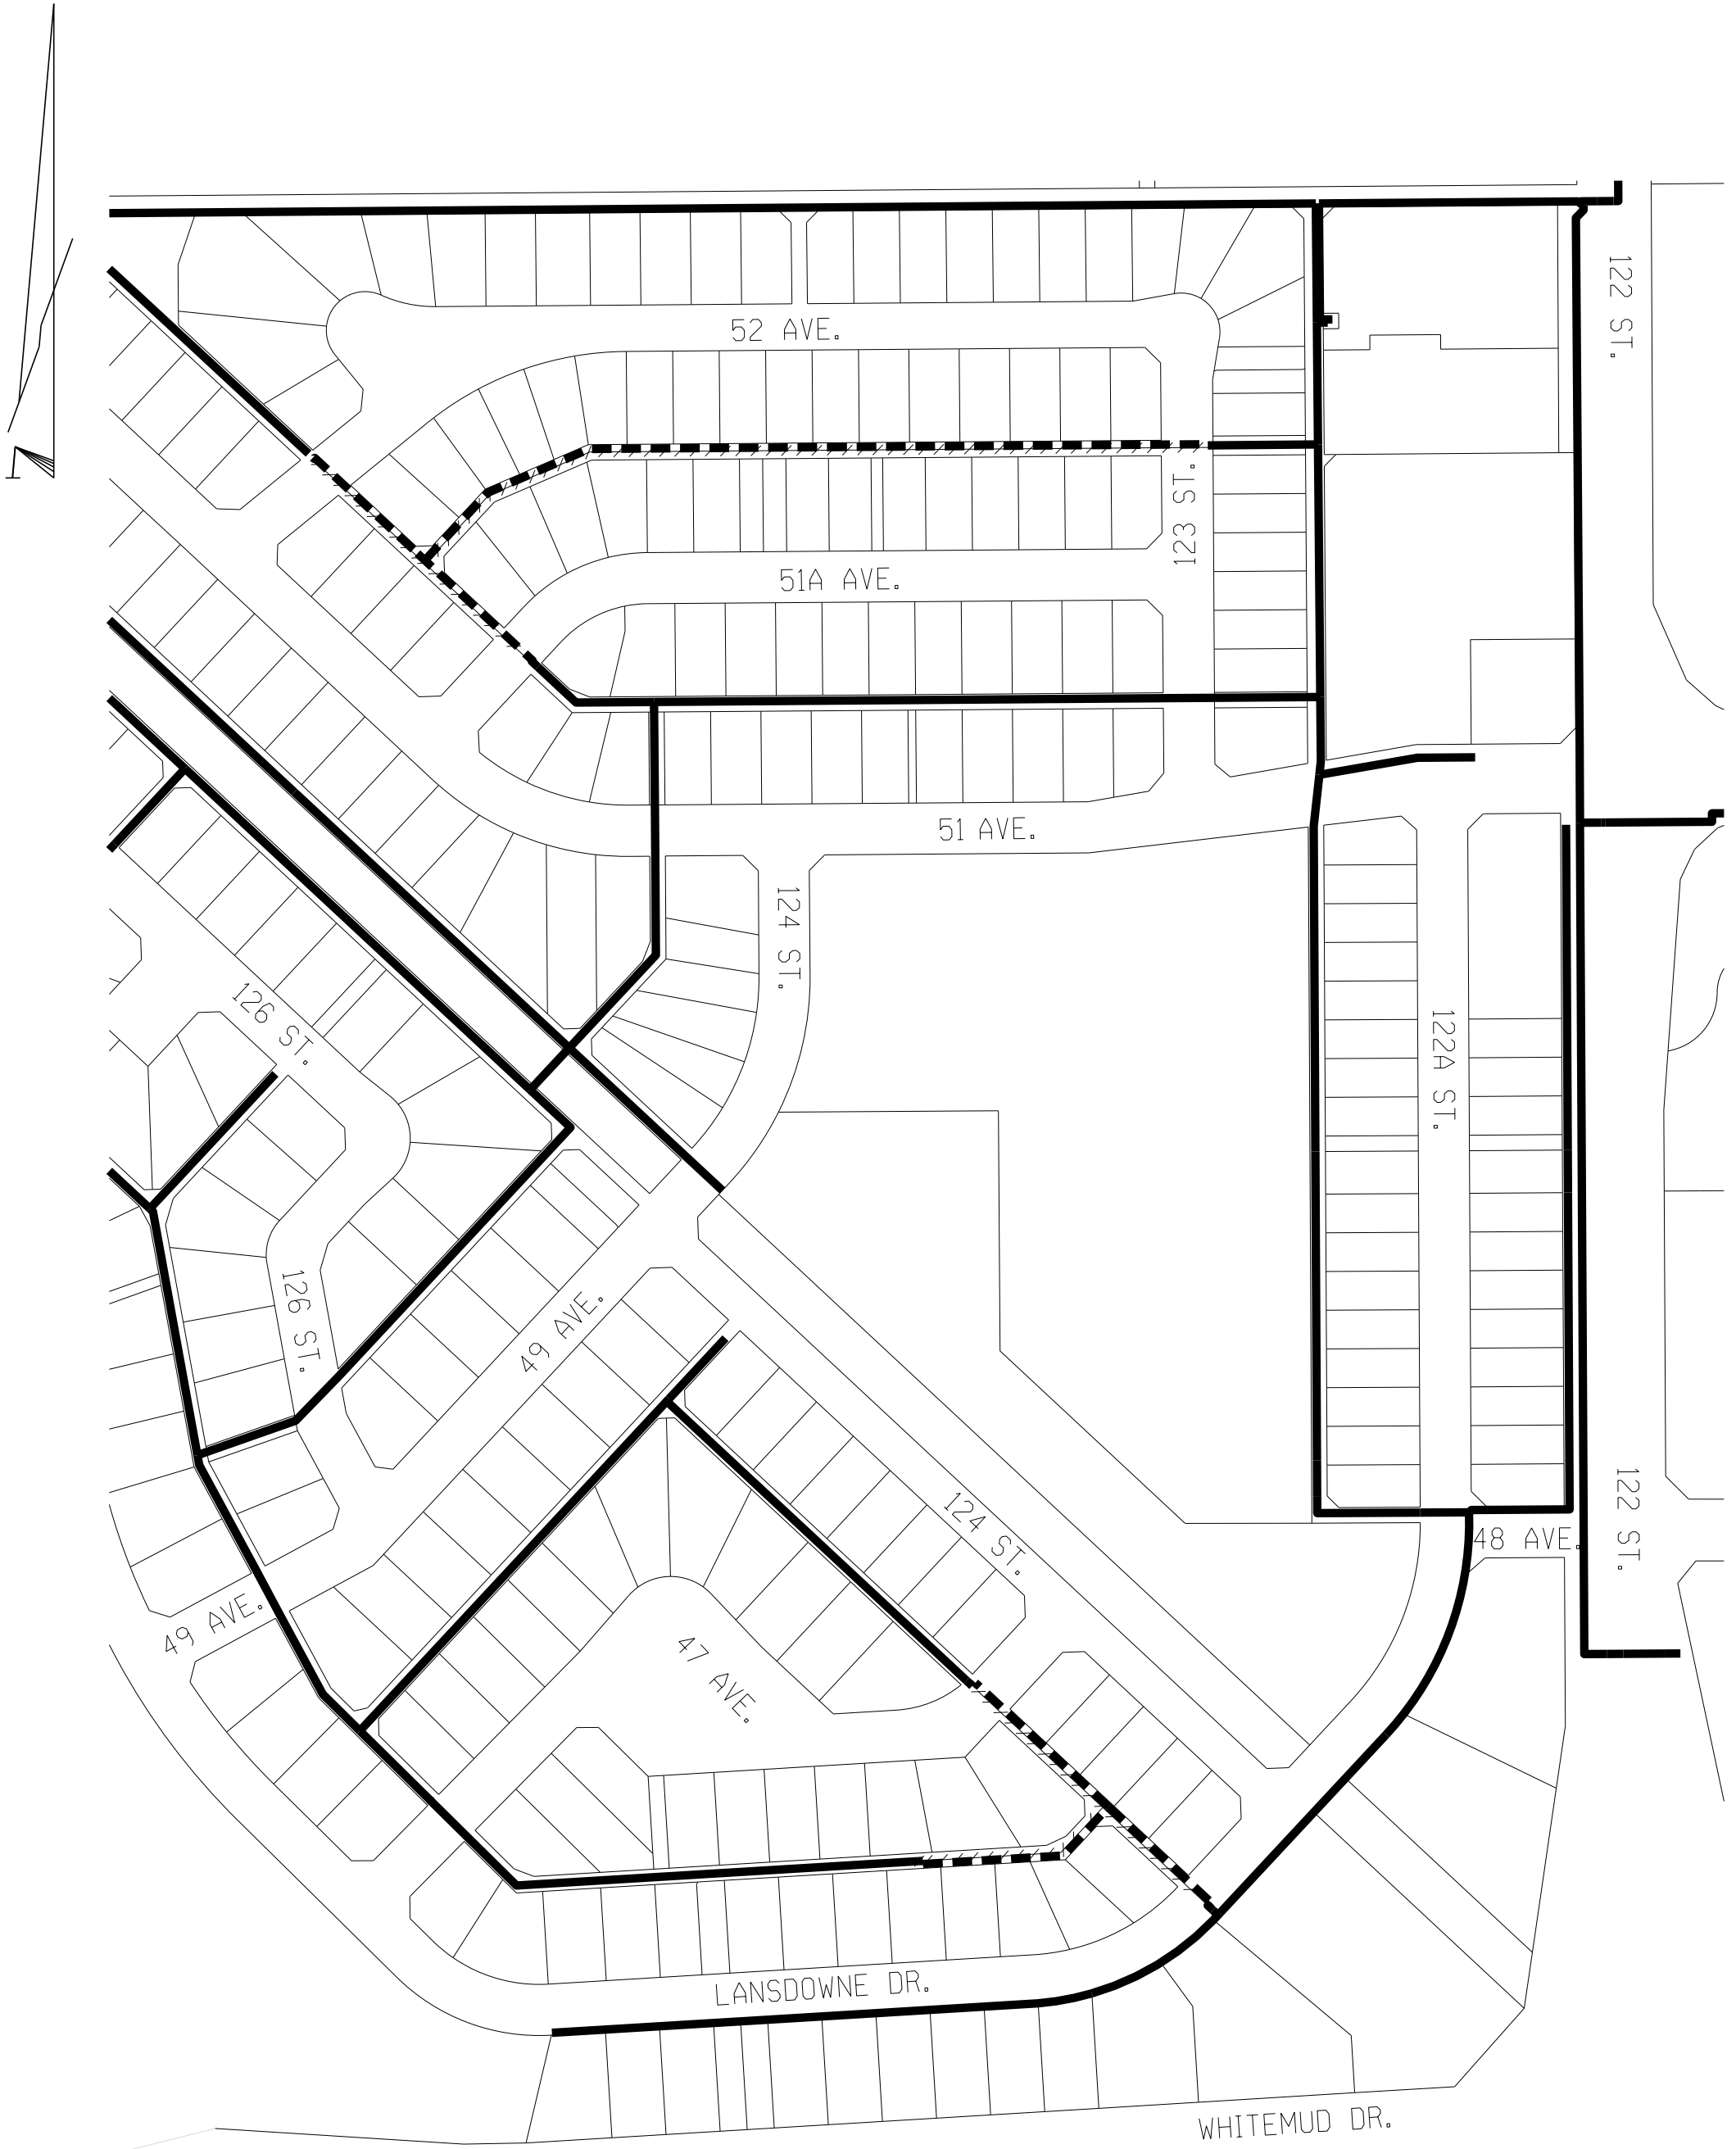

System Improvements – (0001 – REPL (42 ST, 60 ST) LANSDOWNE ARP)

- Existing ATCO Gas Low Pressure Distribution Tie-In Location**
- Proposed ATCO Gas Low Pressure Distribution Line**
- Abandoned ATCO Gas Low Pressure Distribution Line**